

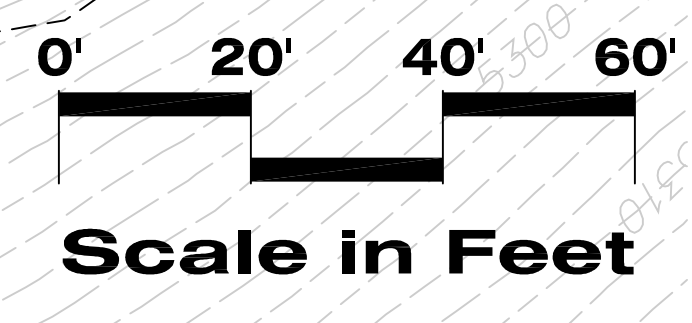


Landscape Plan
SOMERSETT WEST PARK
 City of Reno
 Washoe Co.
 Reno, Nevada

No.	Revision Date

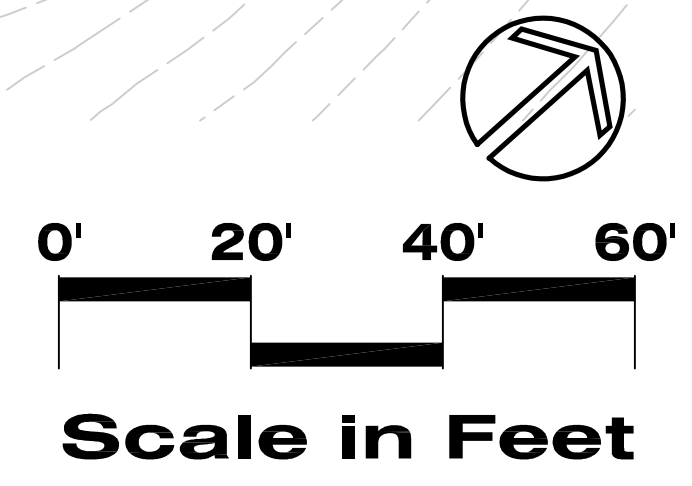

MATCHLINE - SHEET L3

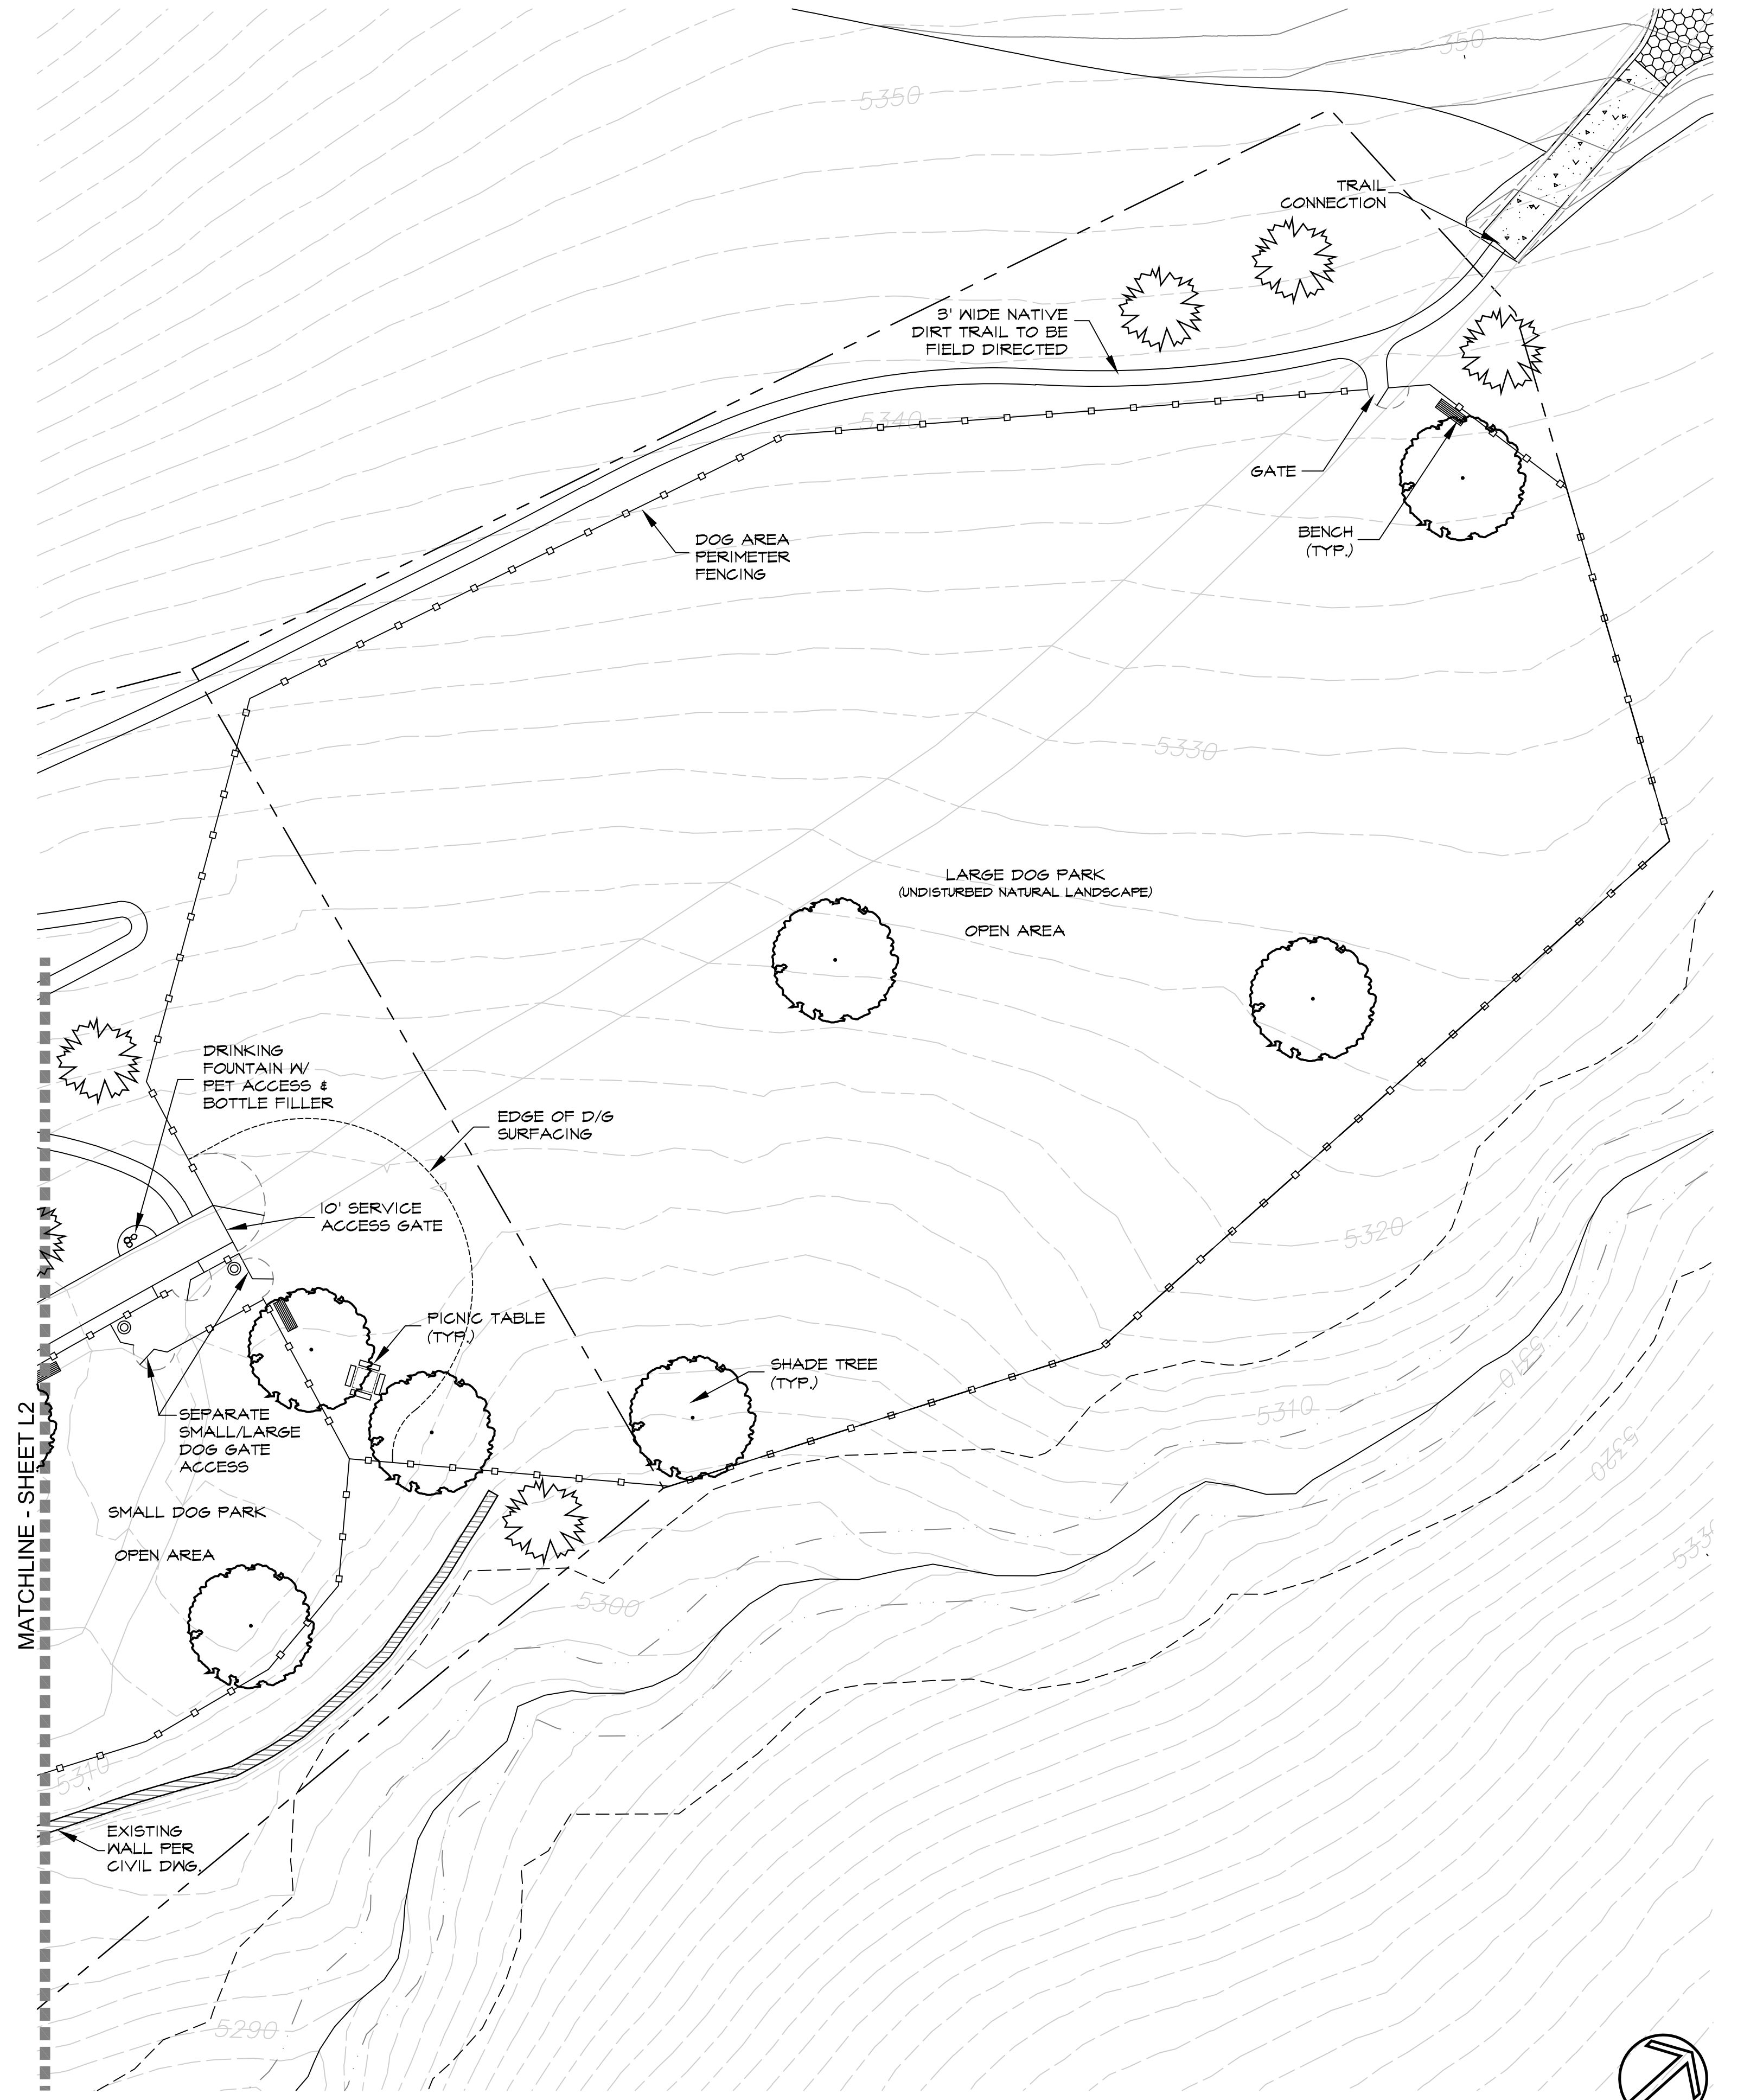

Nevada

Landscape Plan
SOMERSETT WEST PARK
 City of Reno
 Washoe Co.

No.	Revision Date

LA No: 020-505-04-17
 Designed: RYH
 Drawn: KMK
 Checked: RYH
 Date: 11/-/17